


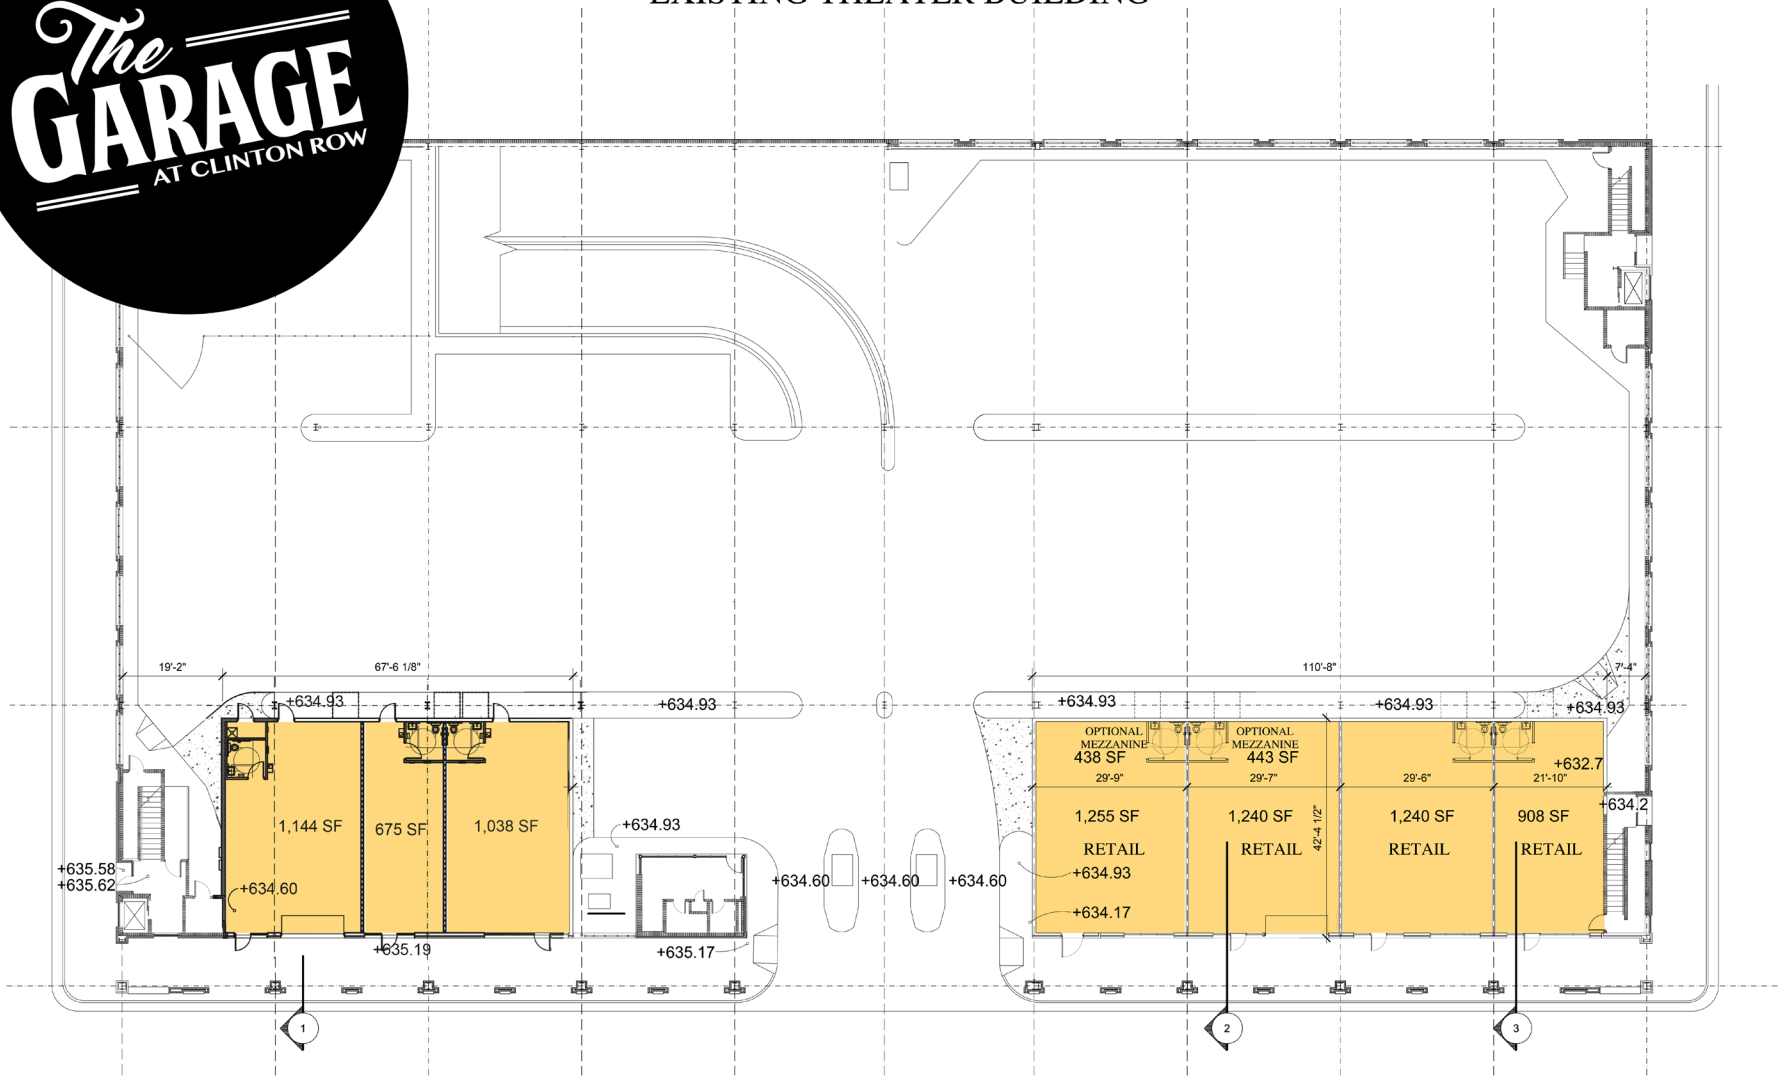

EXISTING THEATER BUILDING

WASHINGTON STREET

JEFFERSON STREET



1 GROUND FLOOR PLAN
A3.0

SCALE: 1/16" = 1'-0"

CLINTON AVENUE